




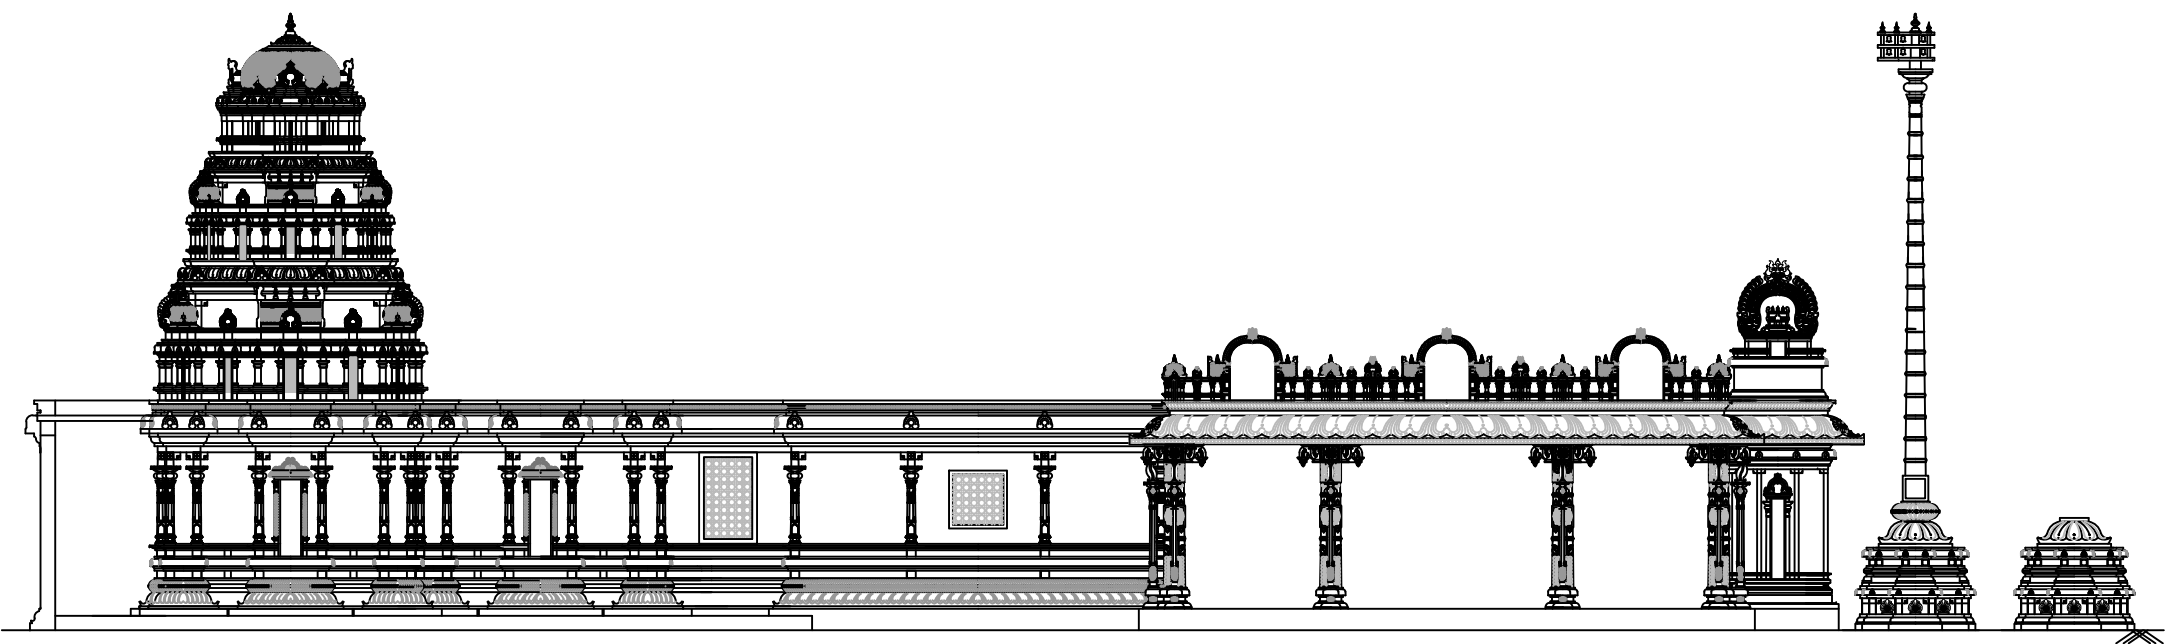


SIDE ELEVATION

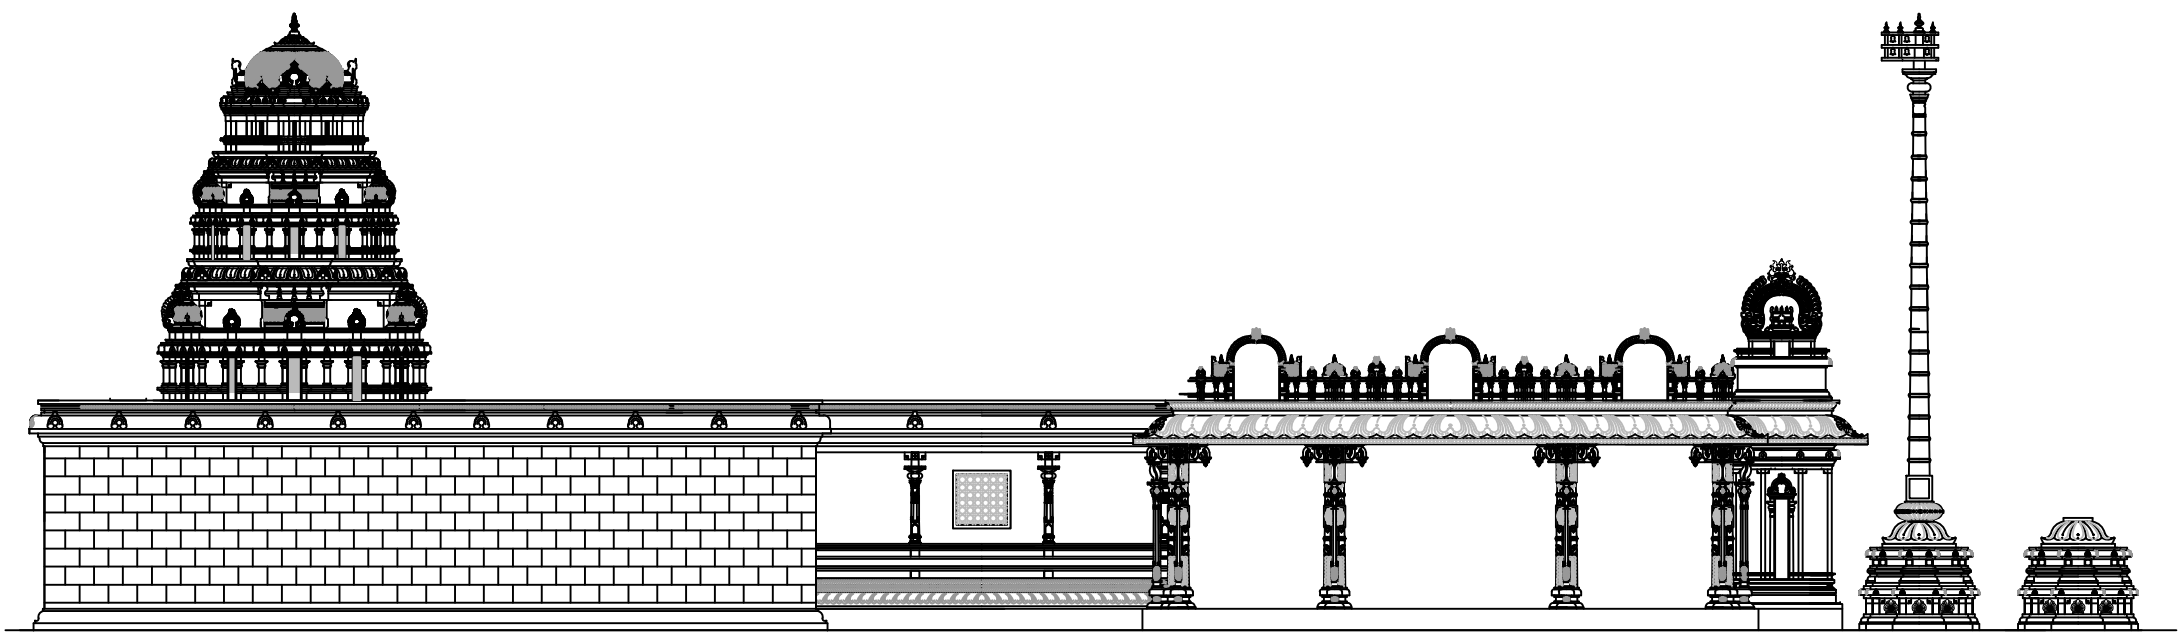

SIDE ELEVATION

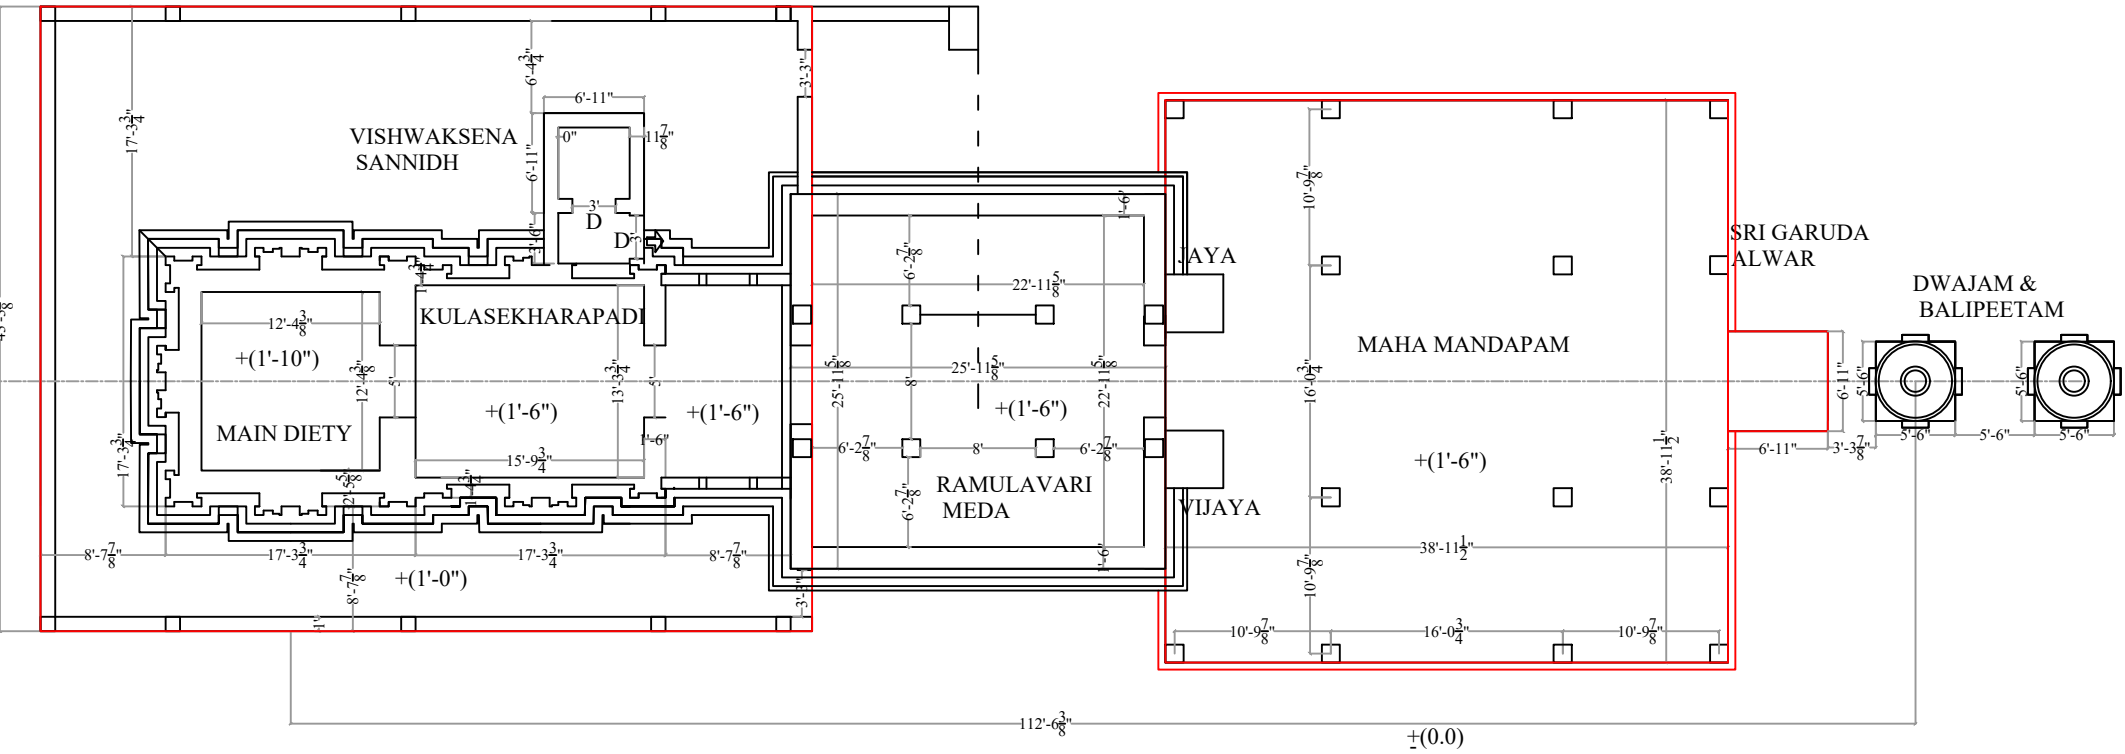

GROUND PLAN

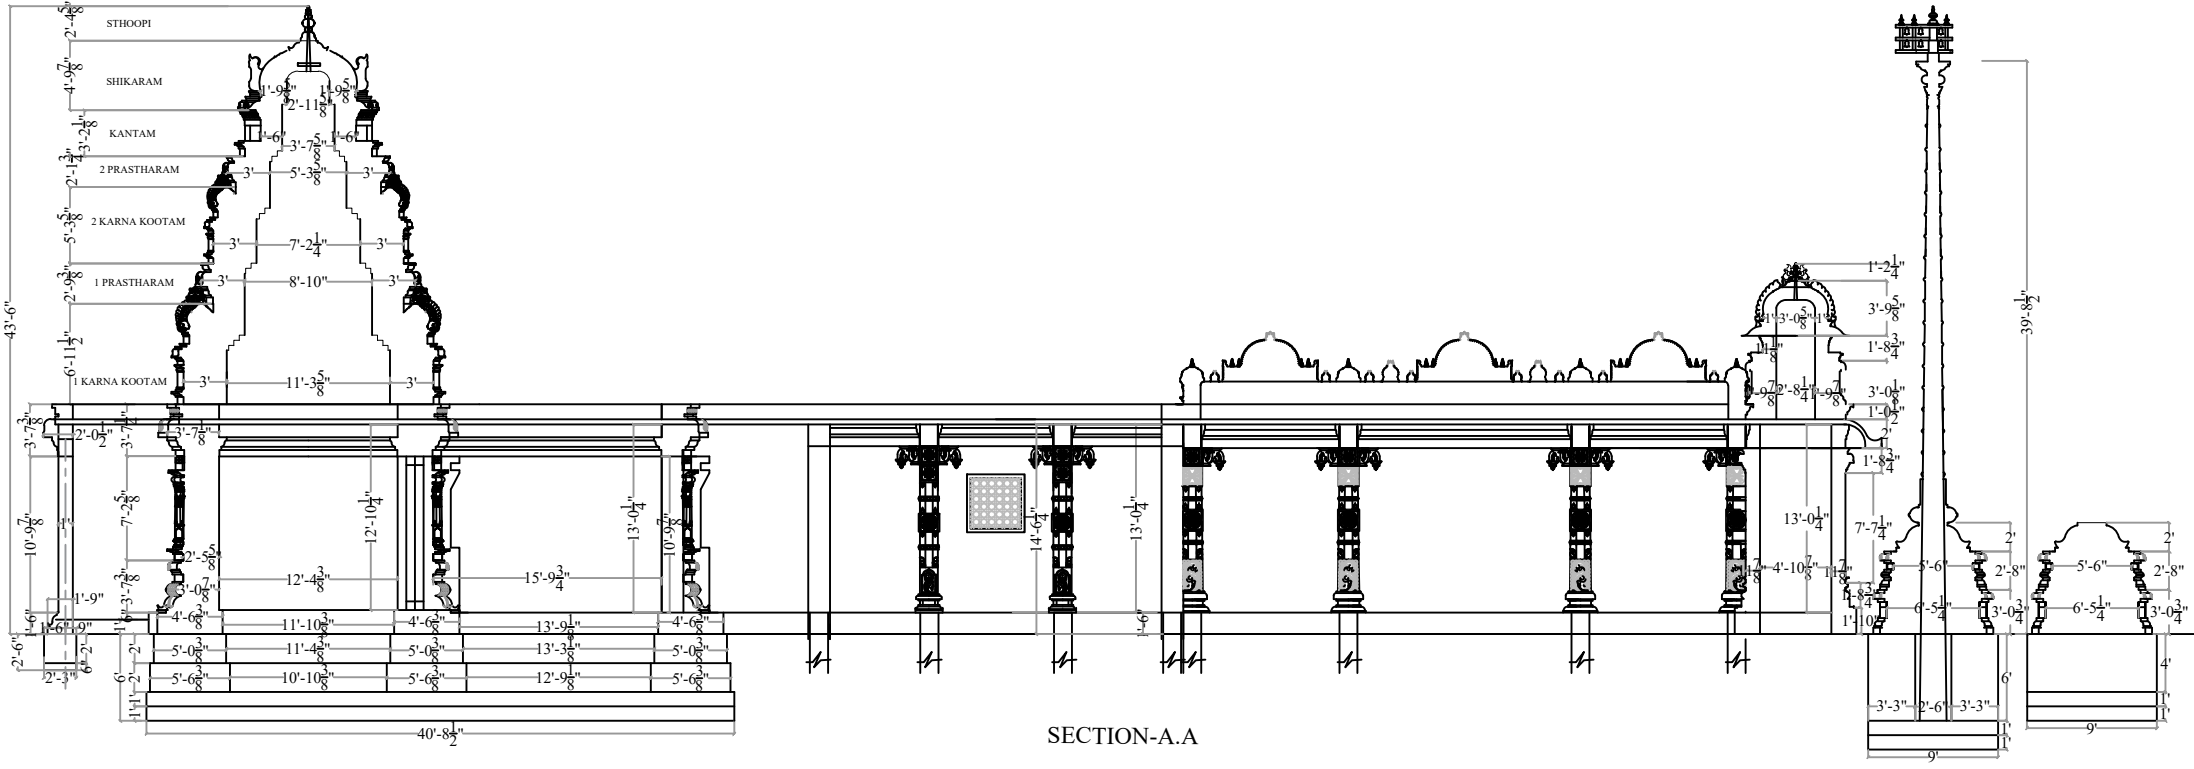

SECTION-A.A