




SIDE ELEVATION

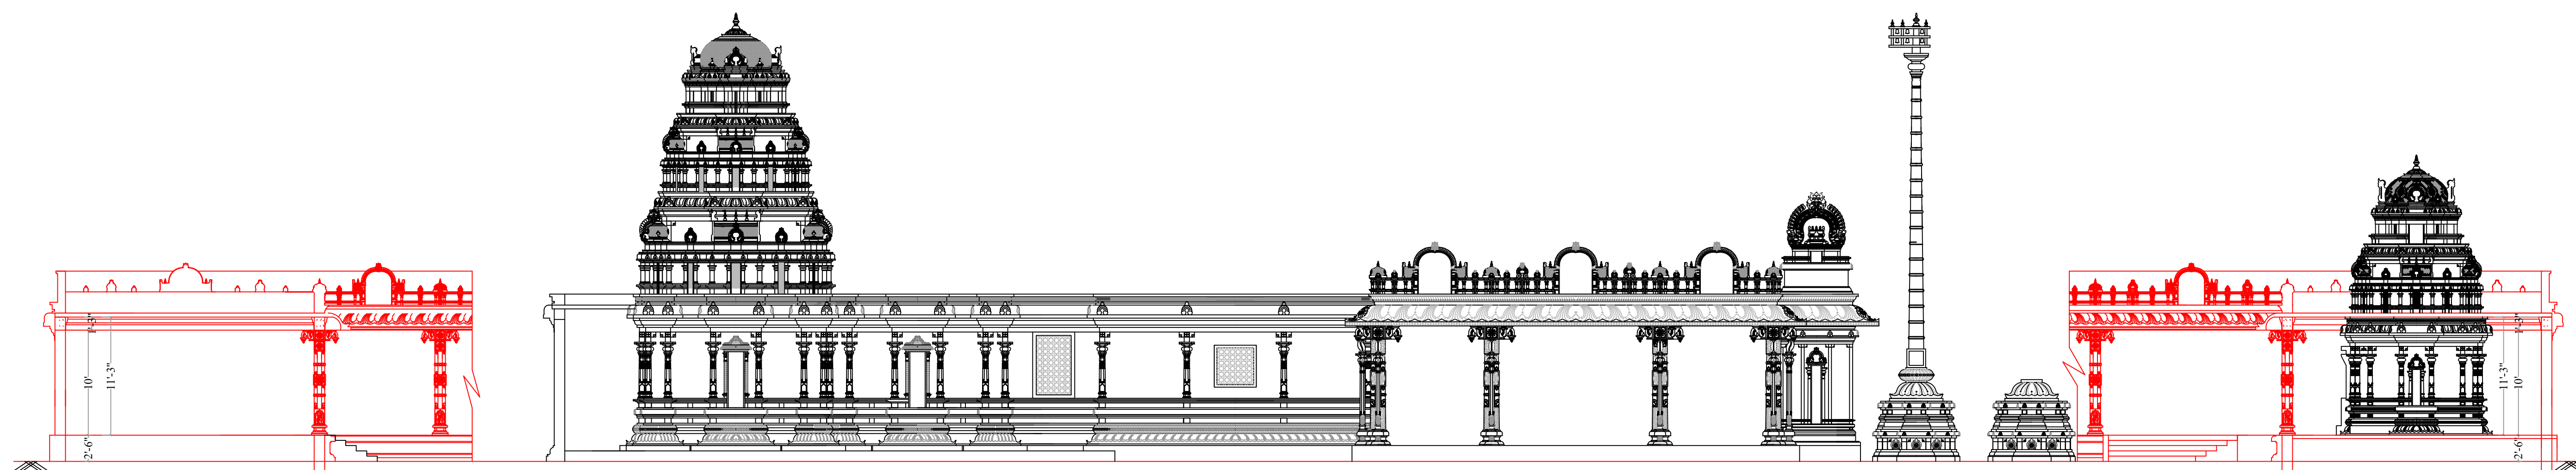


SECTIONAL ELEVATION

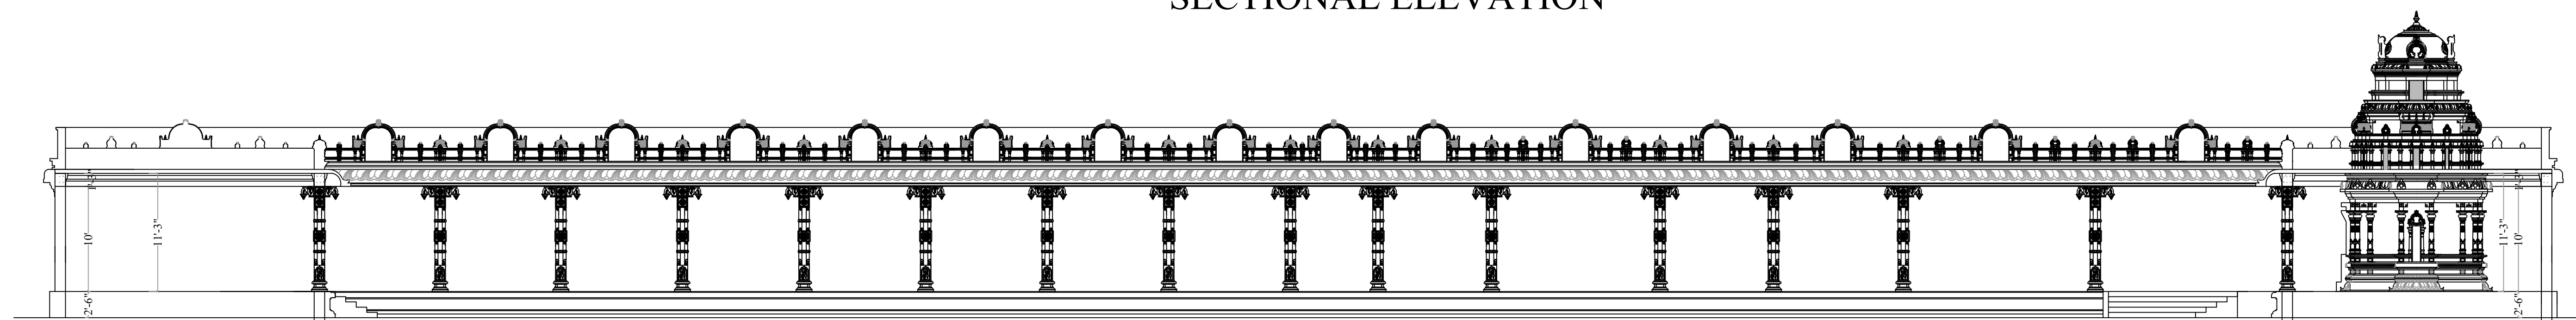

SECTION-A.A

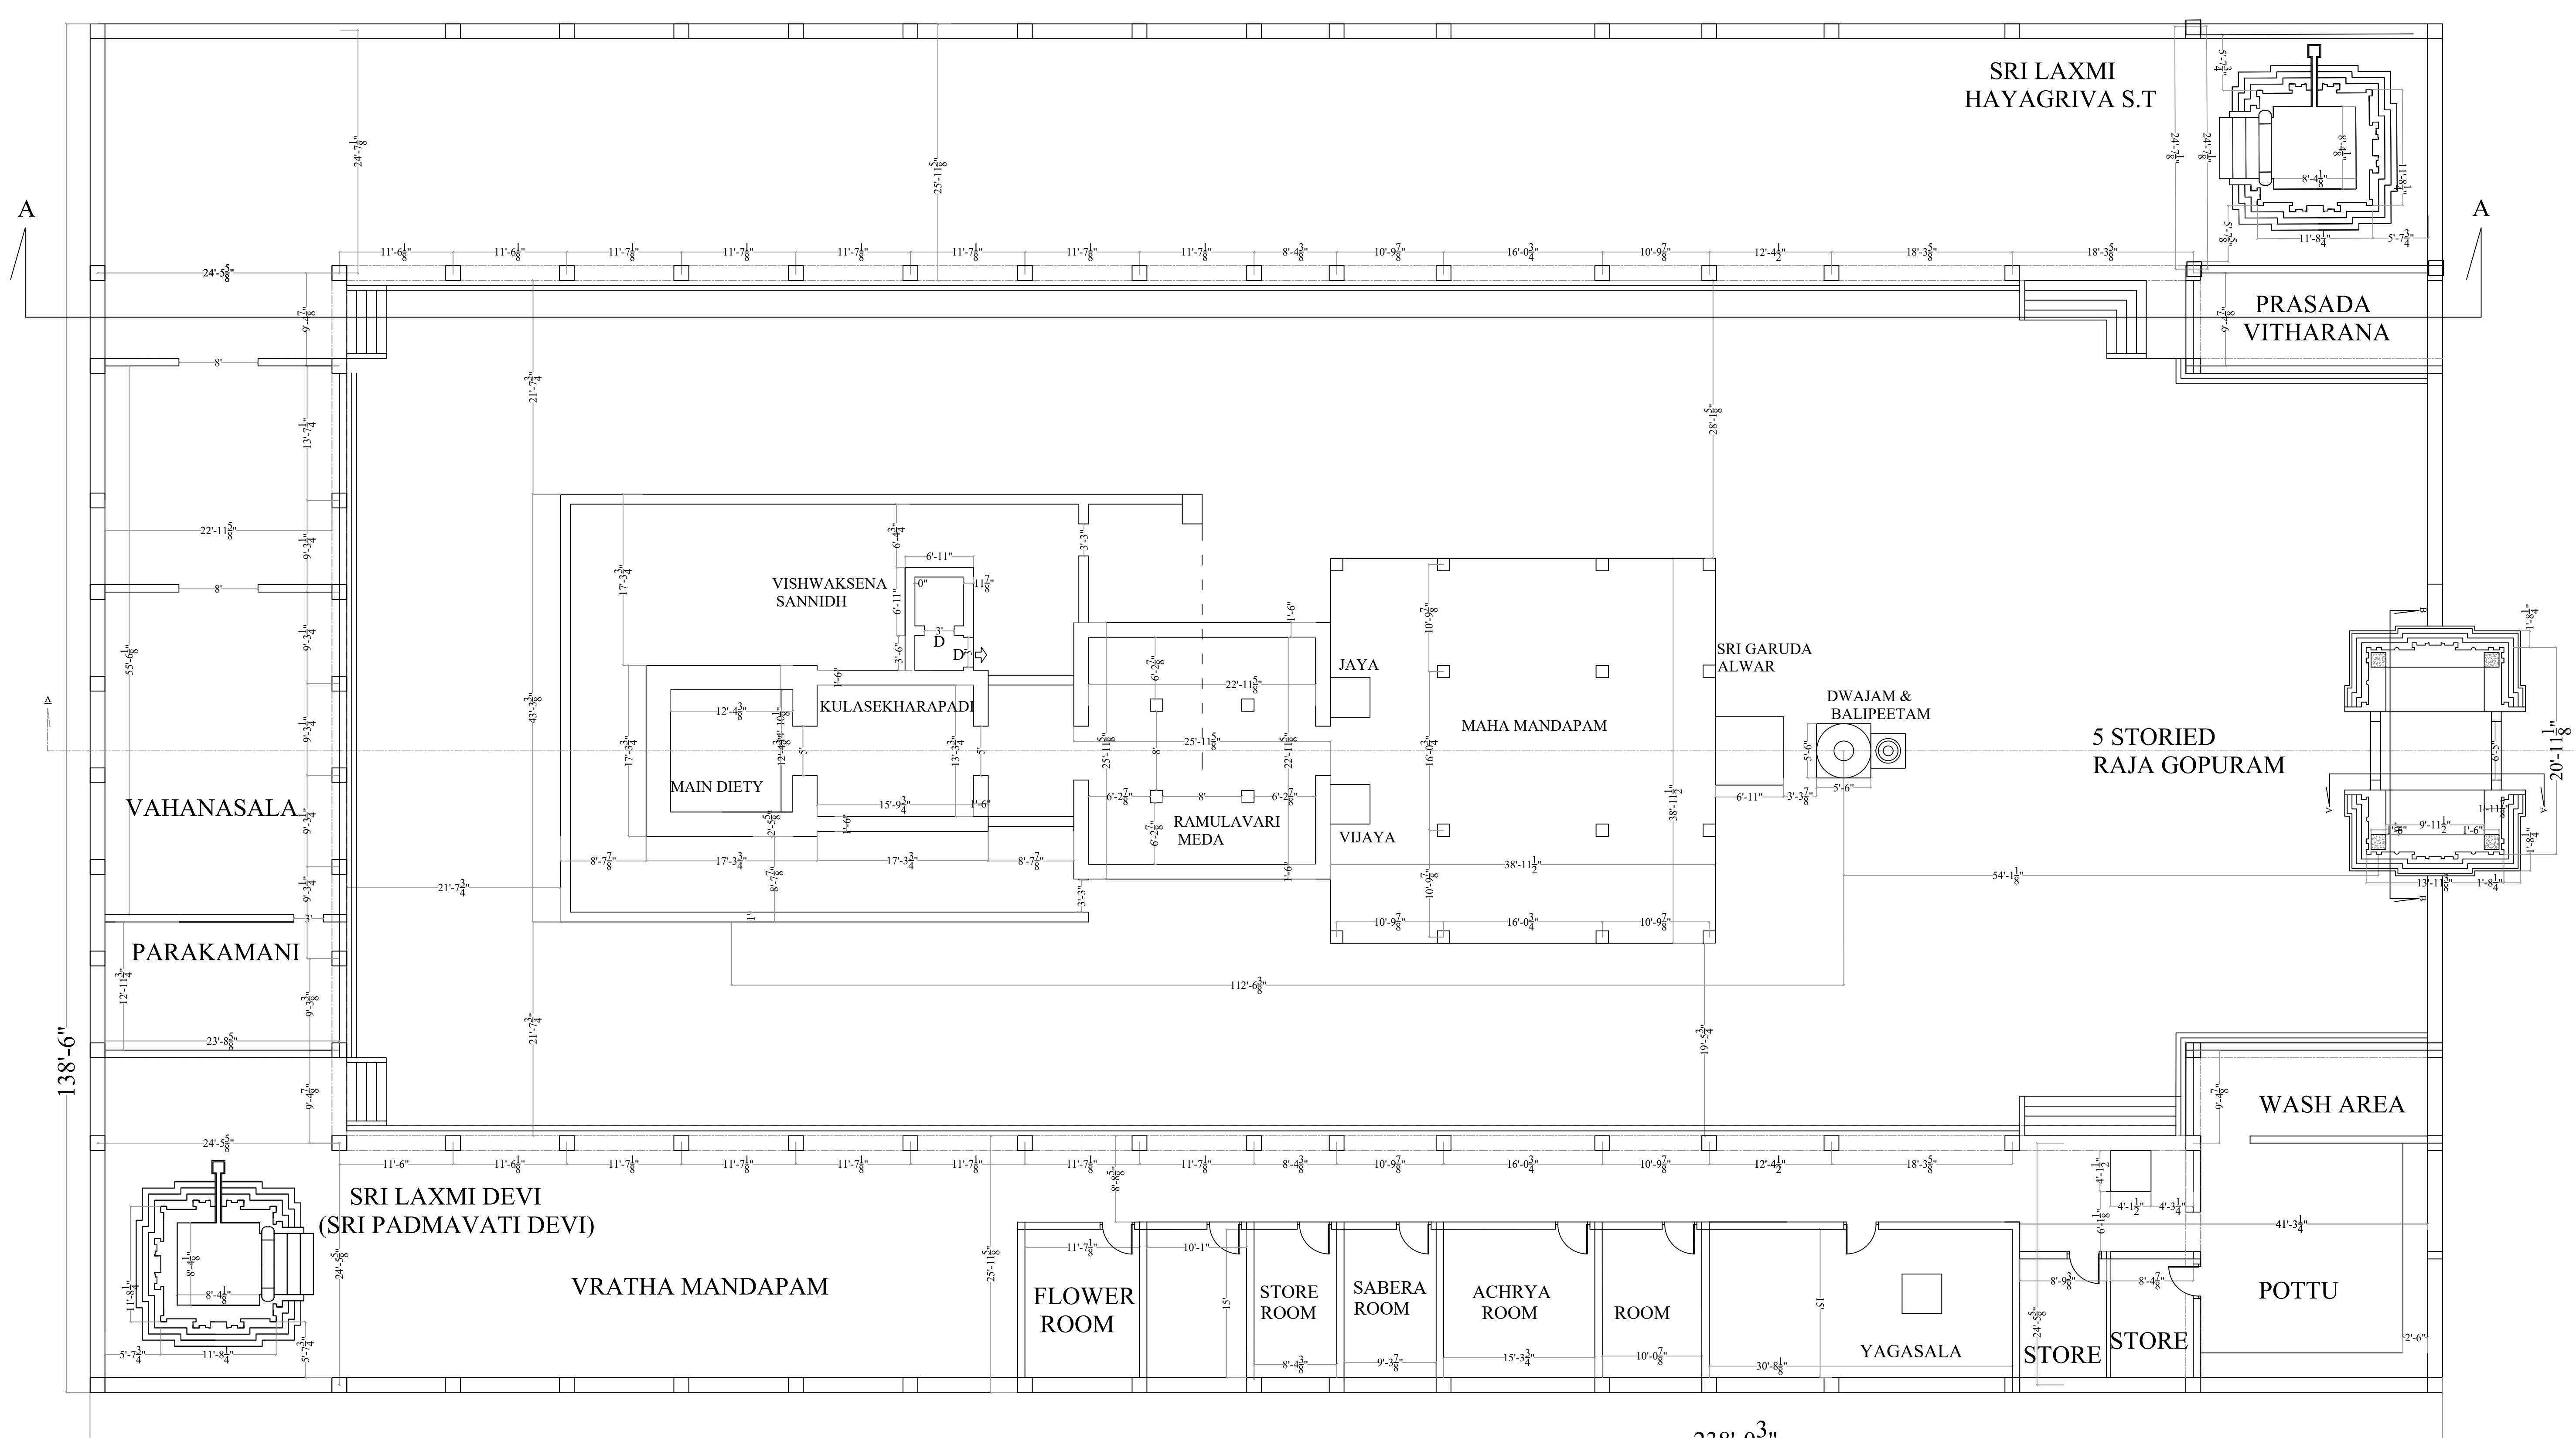

GROUND PLAN

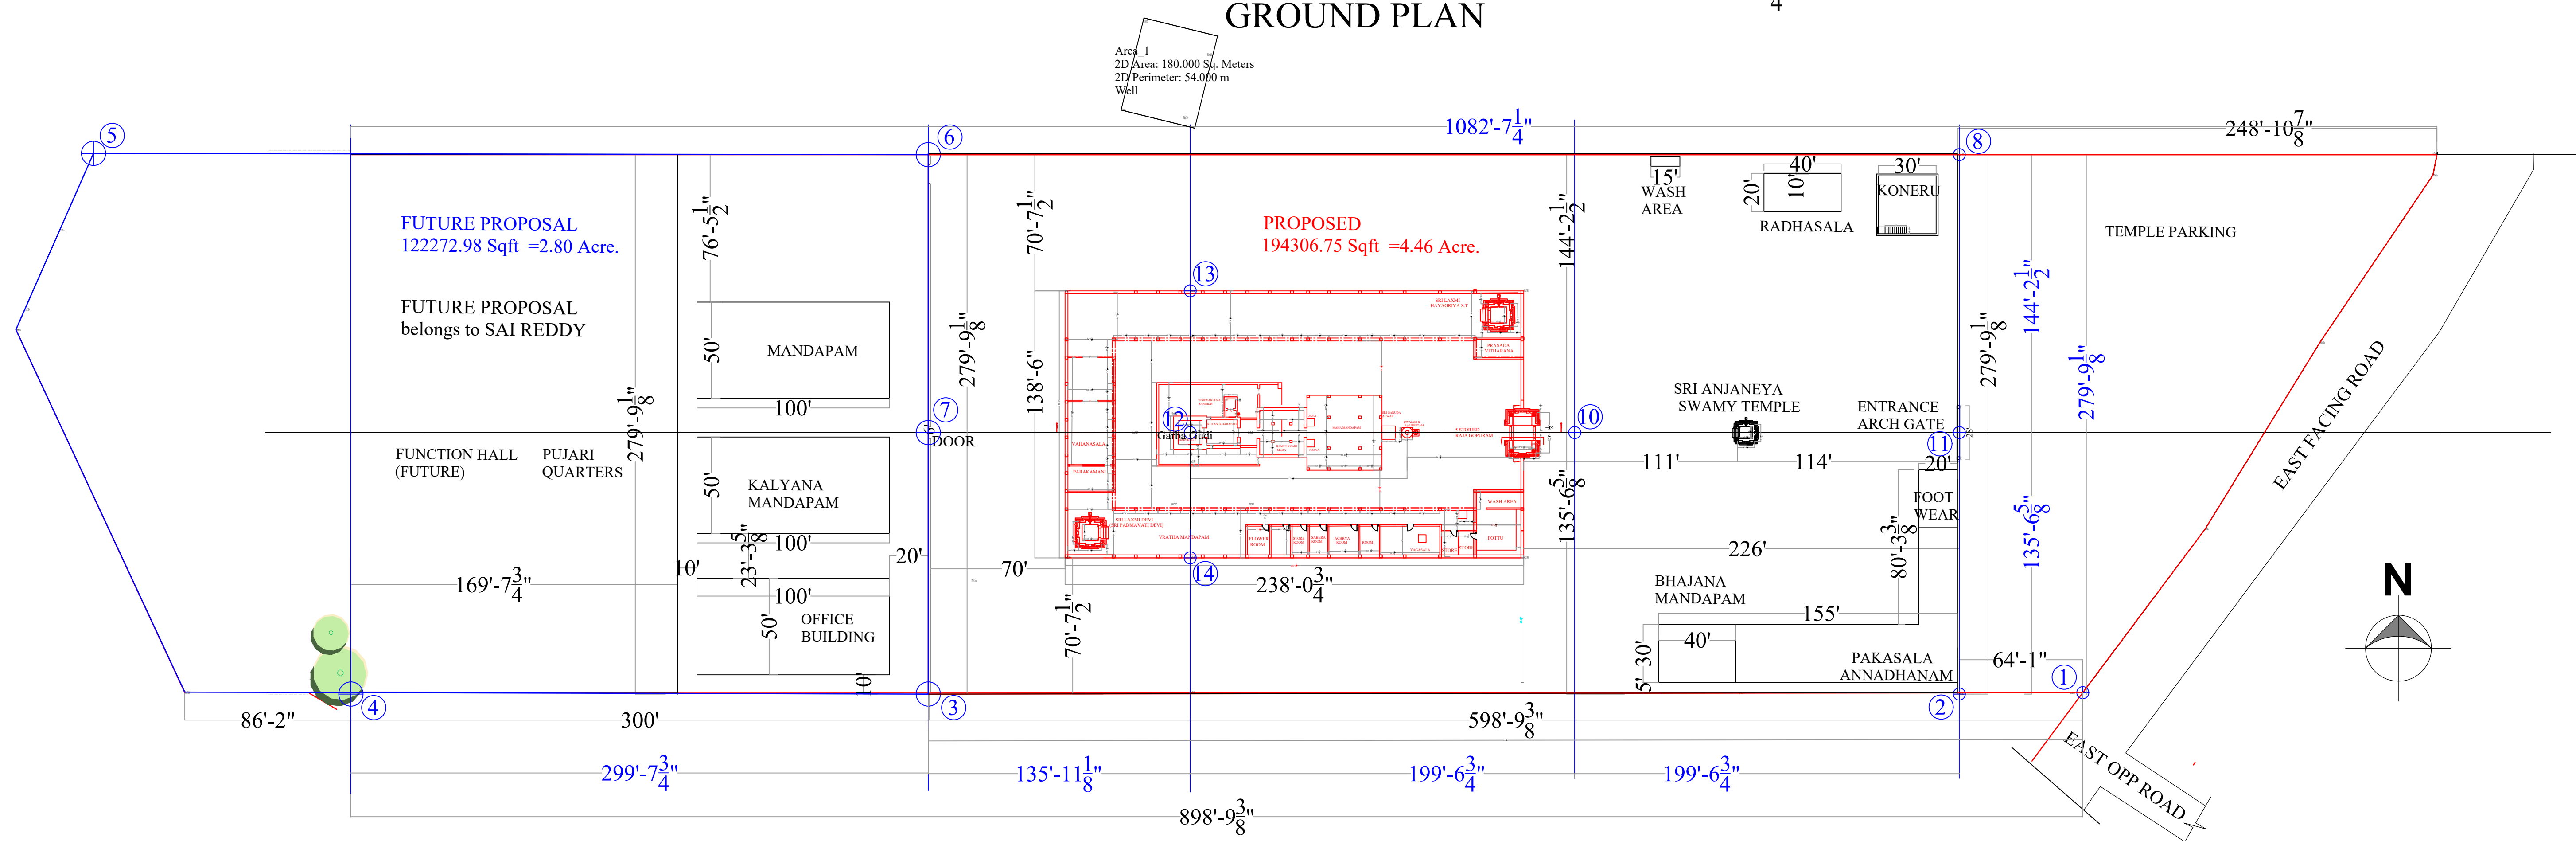

SITE PLAN